

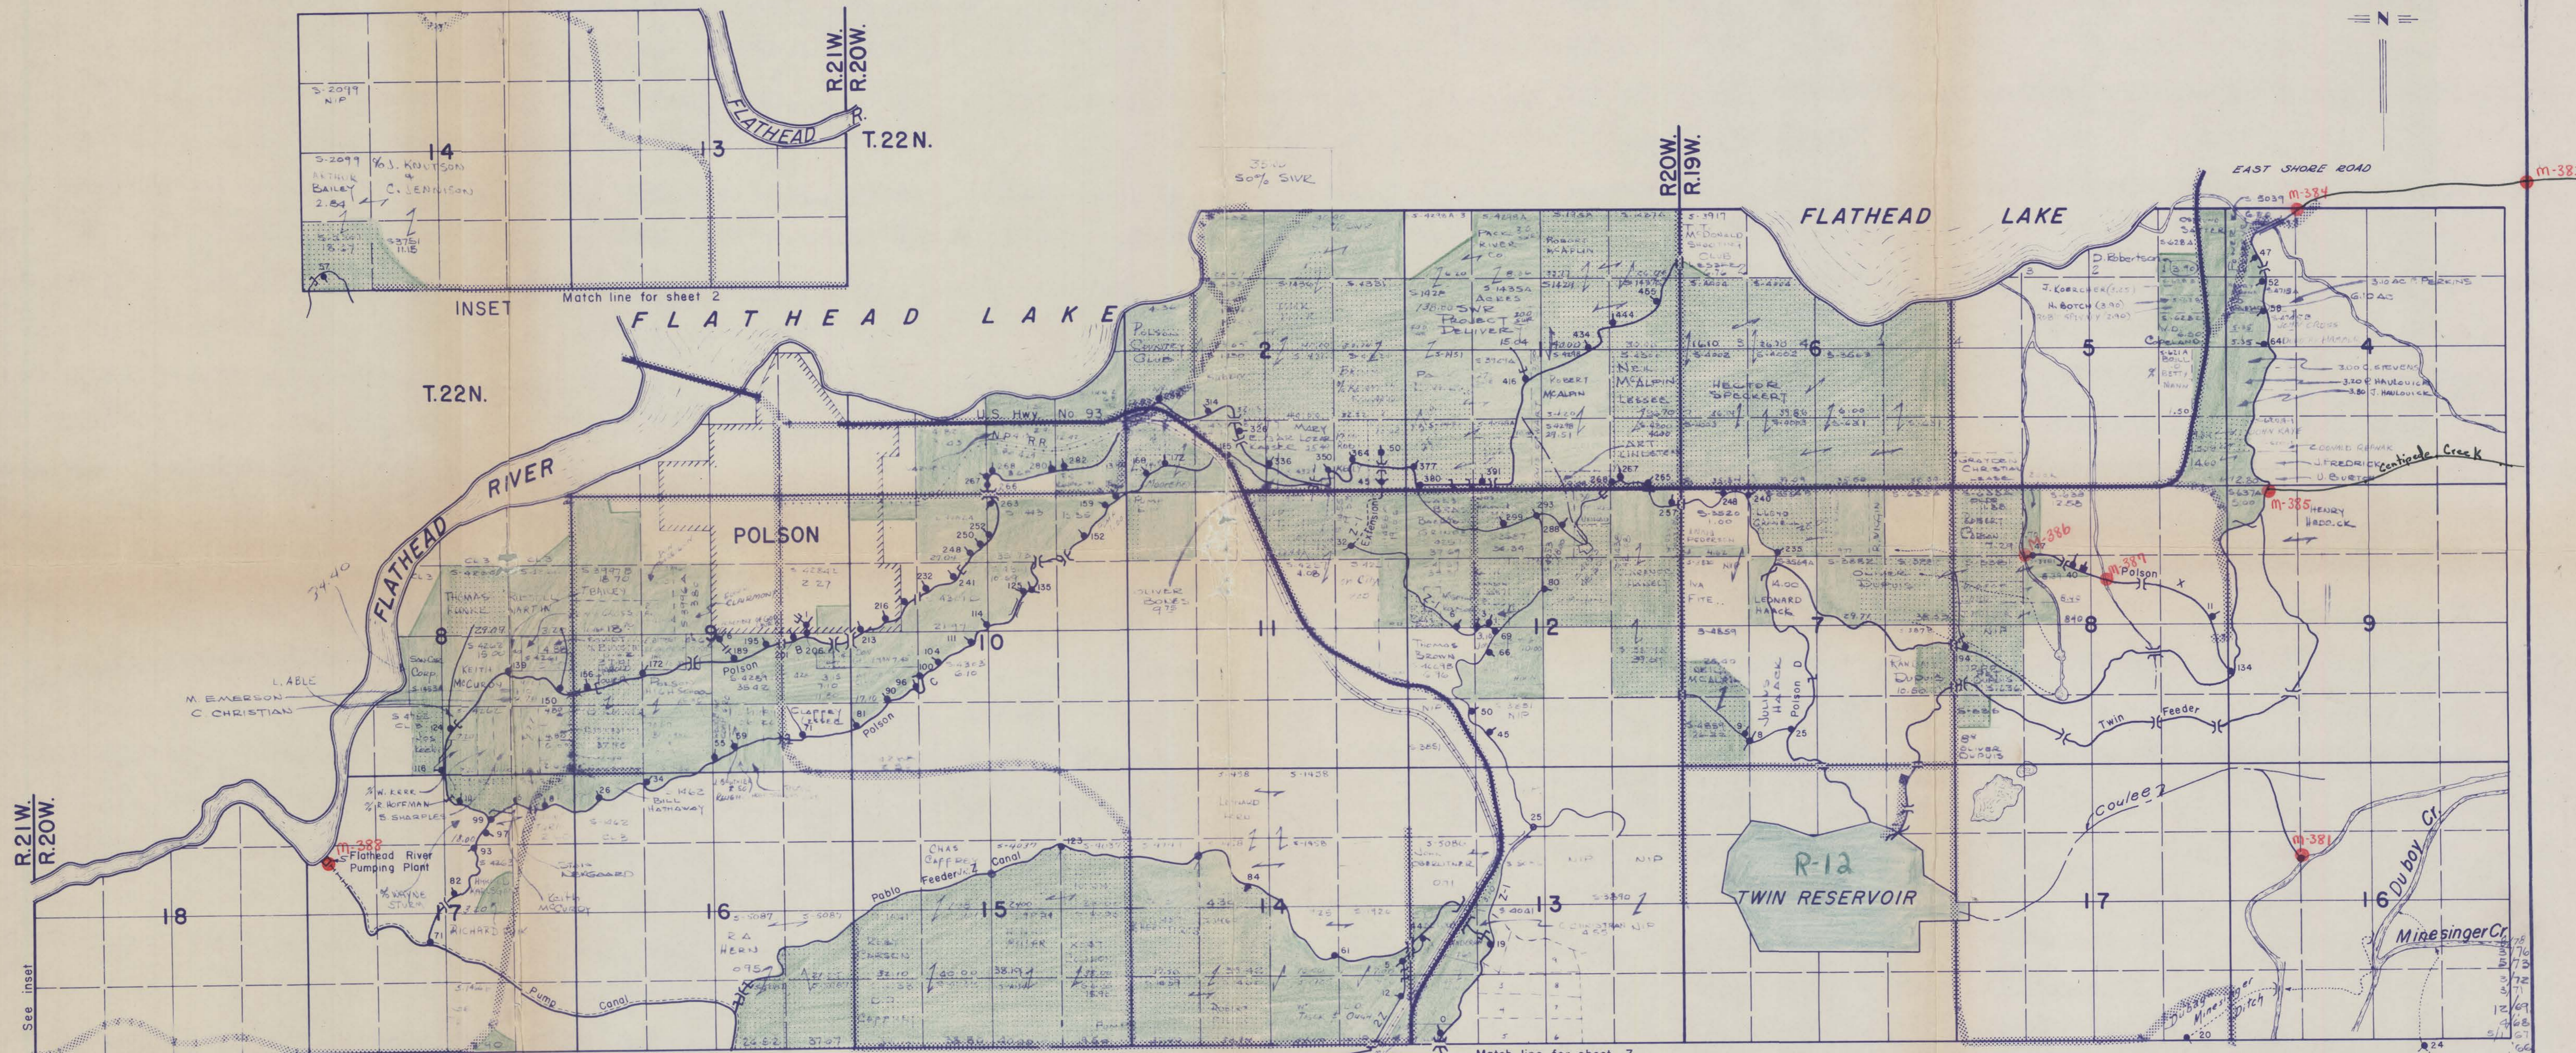


166594-5

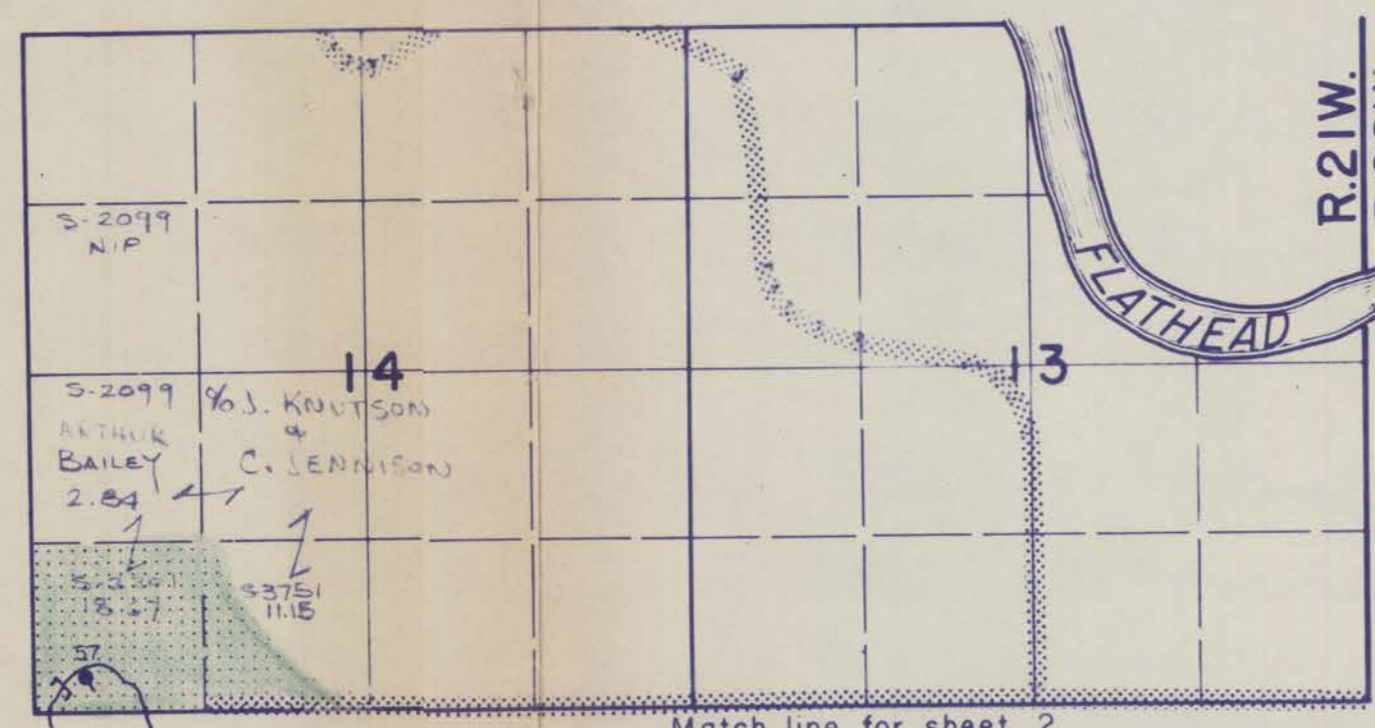

FOR OWNERSHIP OF T.22 R.20
Sections 1, 2, 3, 8, 9, 10, 11, 12
See map entitled Polson & Vicinity

- LEGEND**
- IRRIGATED LANDS
 - ROADS
 - Canal or Lateral
 - Lined Canal or Lateral
 - Private Water Right Ditch
 - Drain
 - Turnout
 - Check
 - Weir
 - Drop
 - Drop Chute
 - Wasteway
 - Underdrain
 - Culvert
 - Bridge
 - Flume
 - Siphon
 - Number beside T.O. indicates T.O. Number and approx. Sta. location
 - Lateral or Canal Name

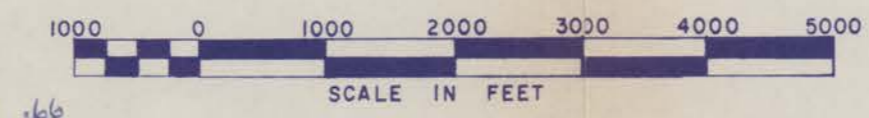

Recommended: PROJECT ENGINEER (DATE)
 Recommended: AREA GENERAL ENGINEER (DATE)
 Recommended: LAND OPERATIONS OFFICER (DATE)
 Approved: AREA DIRECTOR (DATE)

UNITED STATES
 DEPARTMENT OF THE INTERIOR
 BUREAU OF INDIAN AFFAIRS
 FLATHEAD INDIAN RESERVATION
 MONTANA

**FLATHEAD IRRIGATION PROJECT
 AREA NO. 1**
 MISSION VALLEY Polson

SURVEYED: _____ SUBMITTED: _____
 TRACED: H.B. & L.G. RECOMMENDED: _____
 CHECKED: T.E.D. APPROVED: _____

Sheet 1 of 14 SCALE AS SHOWN DATE: DEC. 1960