



- LEGEND**
- Wasteway
 - Underdrain
 - Culvert
 - Bridge
 - Flume
 - Siphon
 - Number beside T.O. indicates T.O. Number and approx. Sta. location
 - Lateral or Canal Name
 - Canal or Lateral
 - Lined Canal or Lateral
 - Private Water Right Ditch
 - Drain
 - Turnout
 - Check
 - Weir
 - Drop
 - Drop Chute

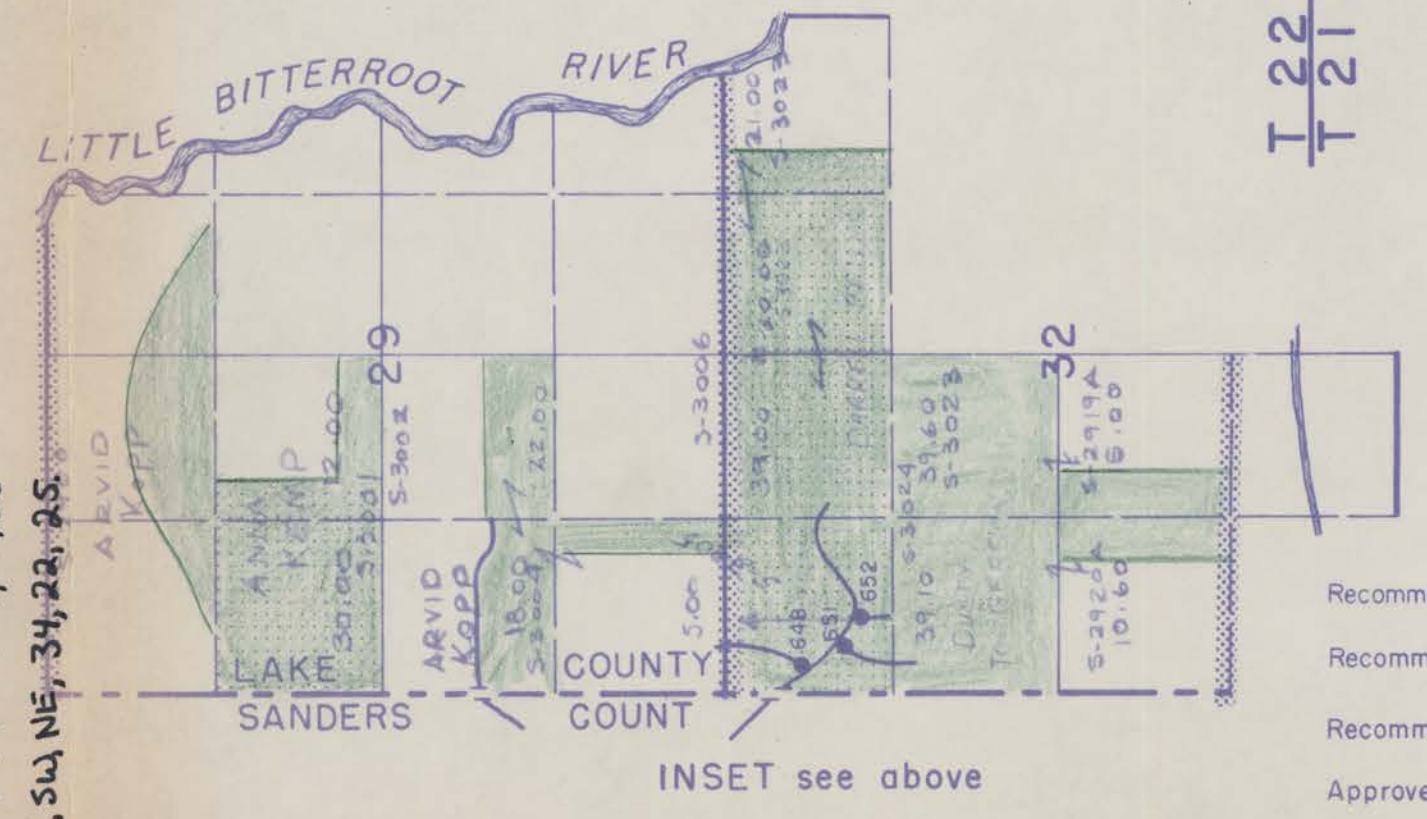

C-412 NW, SE, SW, 27, 22, 25
 C-413 NE, NE, NW, 34, 27, 25
 C-414 SE, SW, NE, 34, 22, 25

166594-C

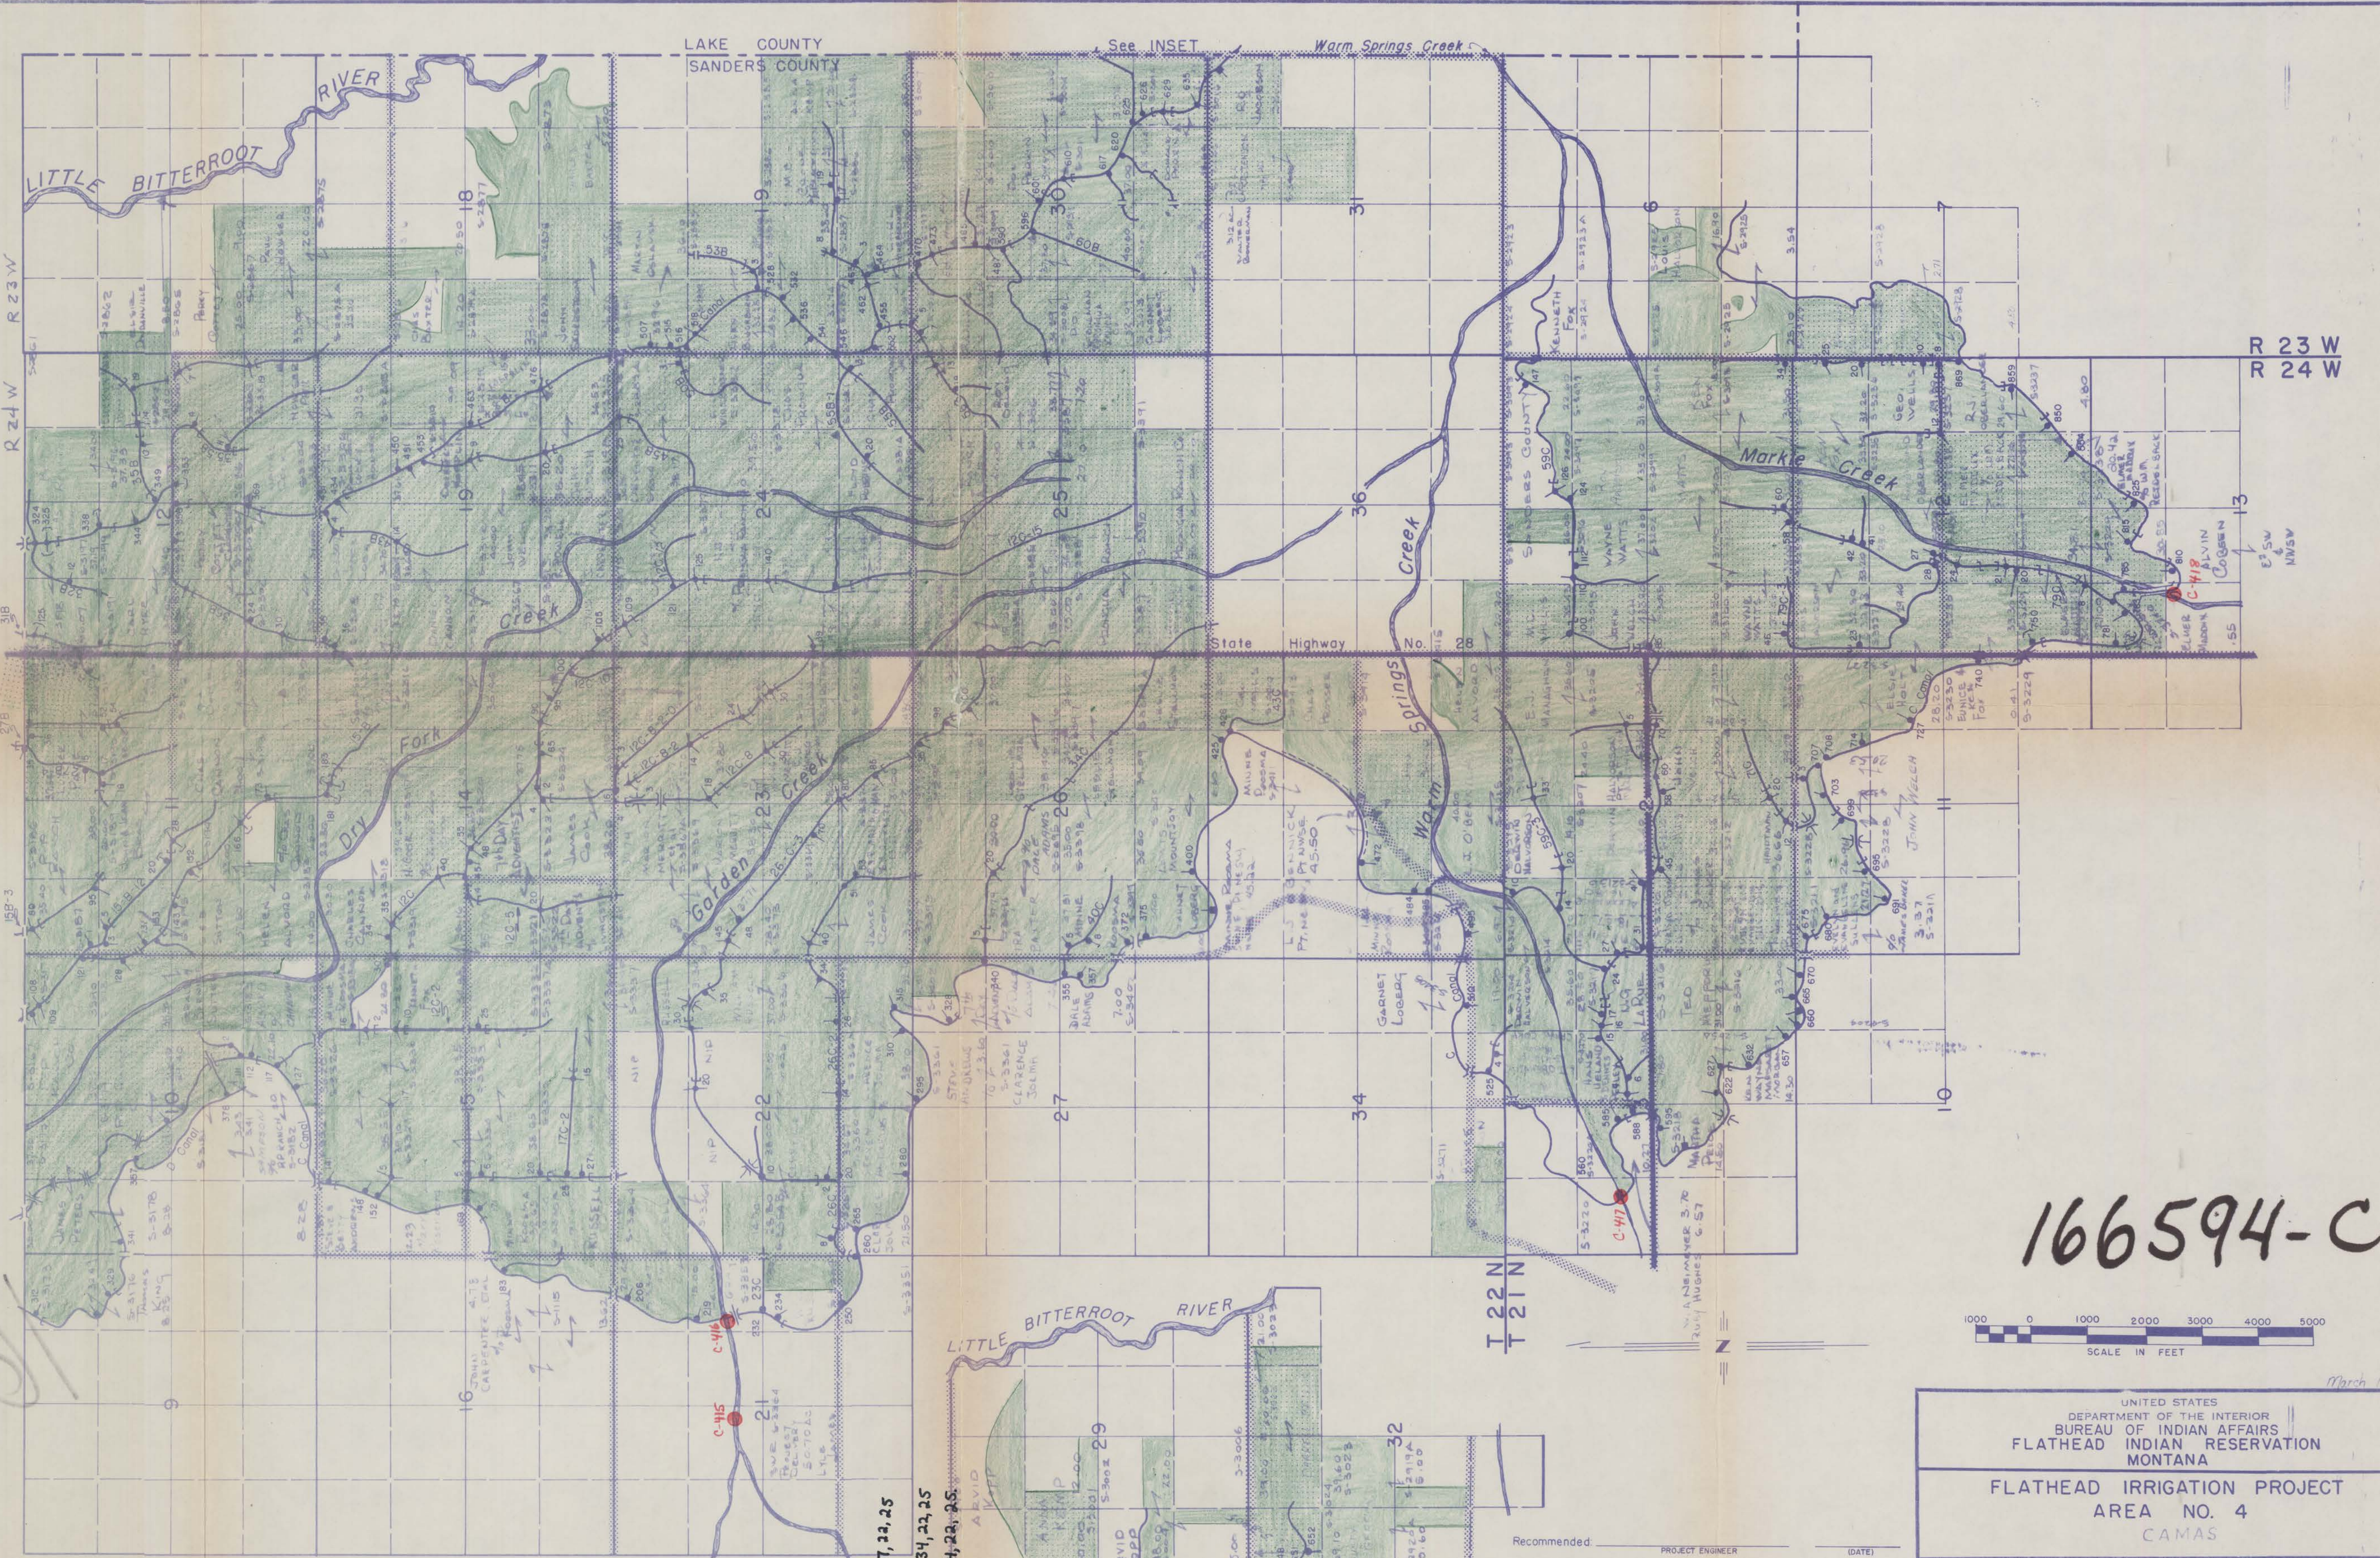

March 1960

UNITED STATES
 DEPARTMENT OF THE INTERIOR
 BUREAU OF INDIAN AFFAIRS
 FLATHEAD INDIAN RESERVATION
 MONTANA
 FLATHEAD IRRIGATION PROJECT
 AREA NO. 4
 CAMAS

Recommended:	PROJECT ENGINEER	(DATE)
Recommended:	AREA GENERAL ENGINEER	(DATE)
Recommended:	LAND OPERATIONS OFFICER	(DATE)
Approved:	AREA DIRECTOR	(DATE)

SURVEYED:	SUBMITTED:
TRACED: H.B. & L.G.	RECOMMENDED:
CHECKED: T.E.D.	APPROVED: