


166594-12



- LEGEND**
- SPRINKLED LANDS
 - ROADS
 - Canal or Lateral
 - Lined Canal or Lateral
 - Private Water Right Ditch
 - Drain
 - Turnout
 - Check
 - Weir
 - Drop
 - Drop Chute
 - Wasteway
 - Underdrain
 - Culvert
 - Bridge
 - Flume
 - Siphon
 - Number beside T.O. indicates T.O. Number and approx. Sta. location
 - Lateral or Canal Name

R.20W.
R.19W.

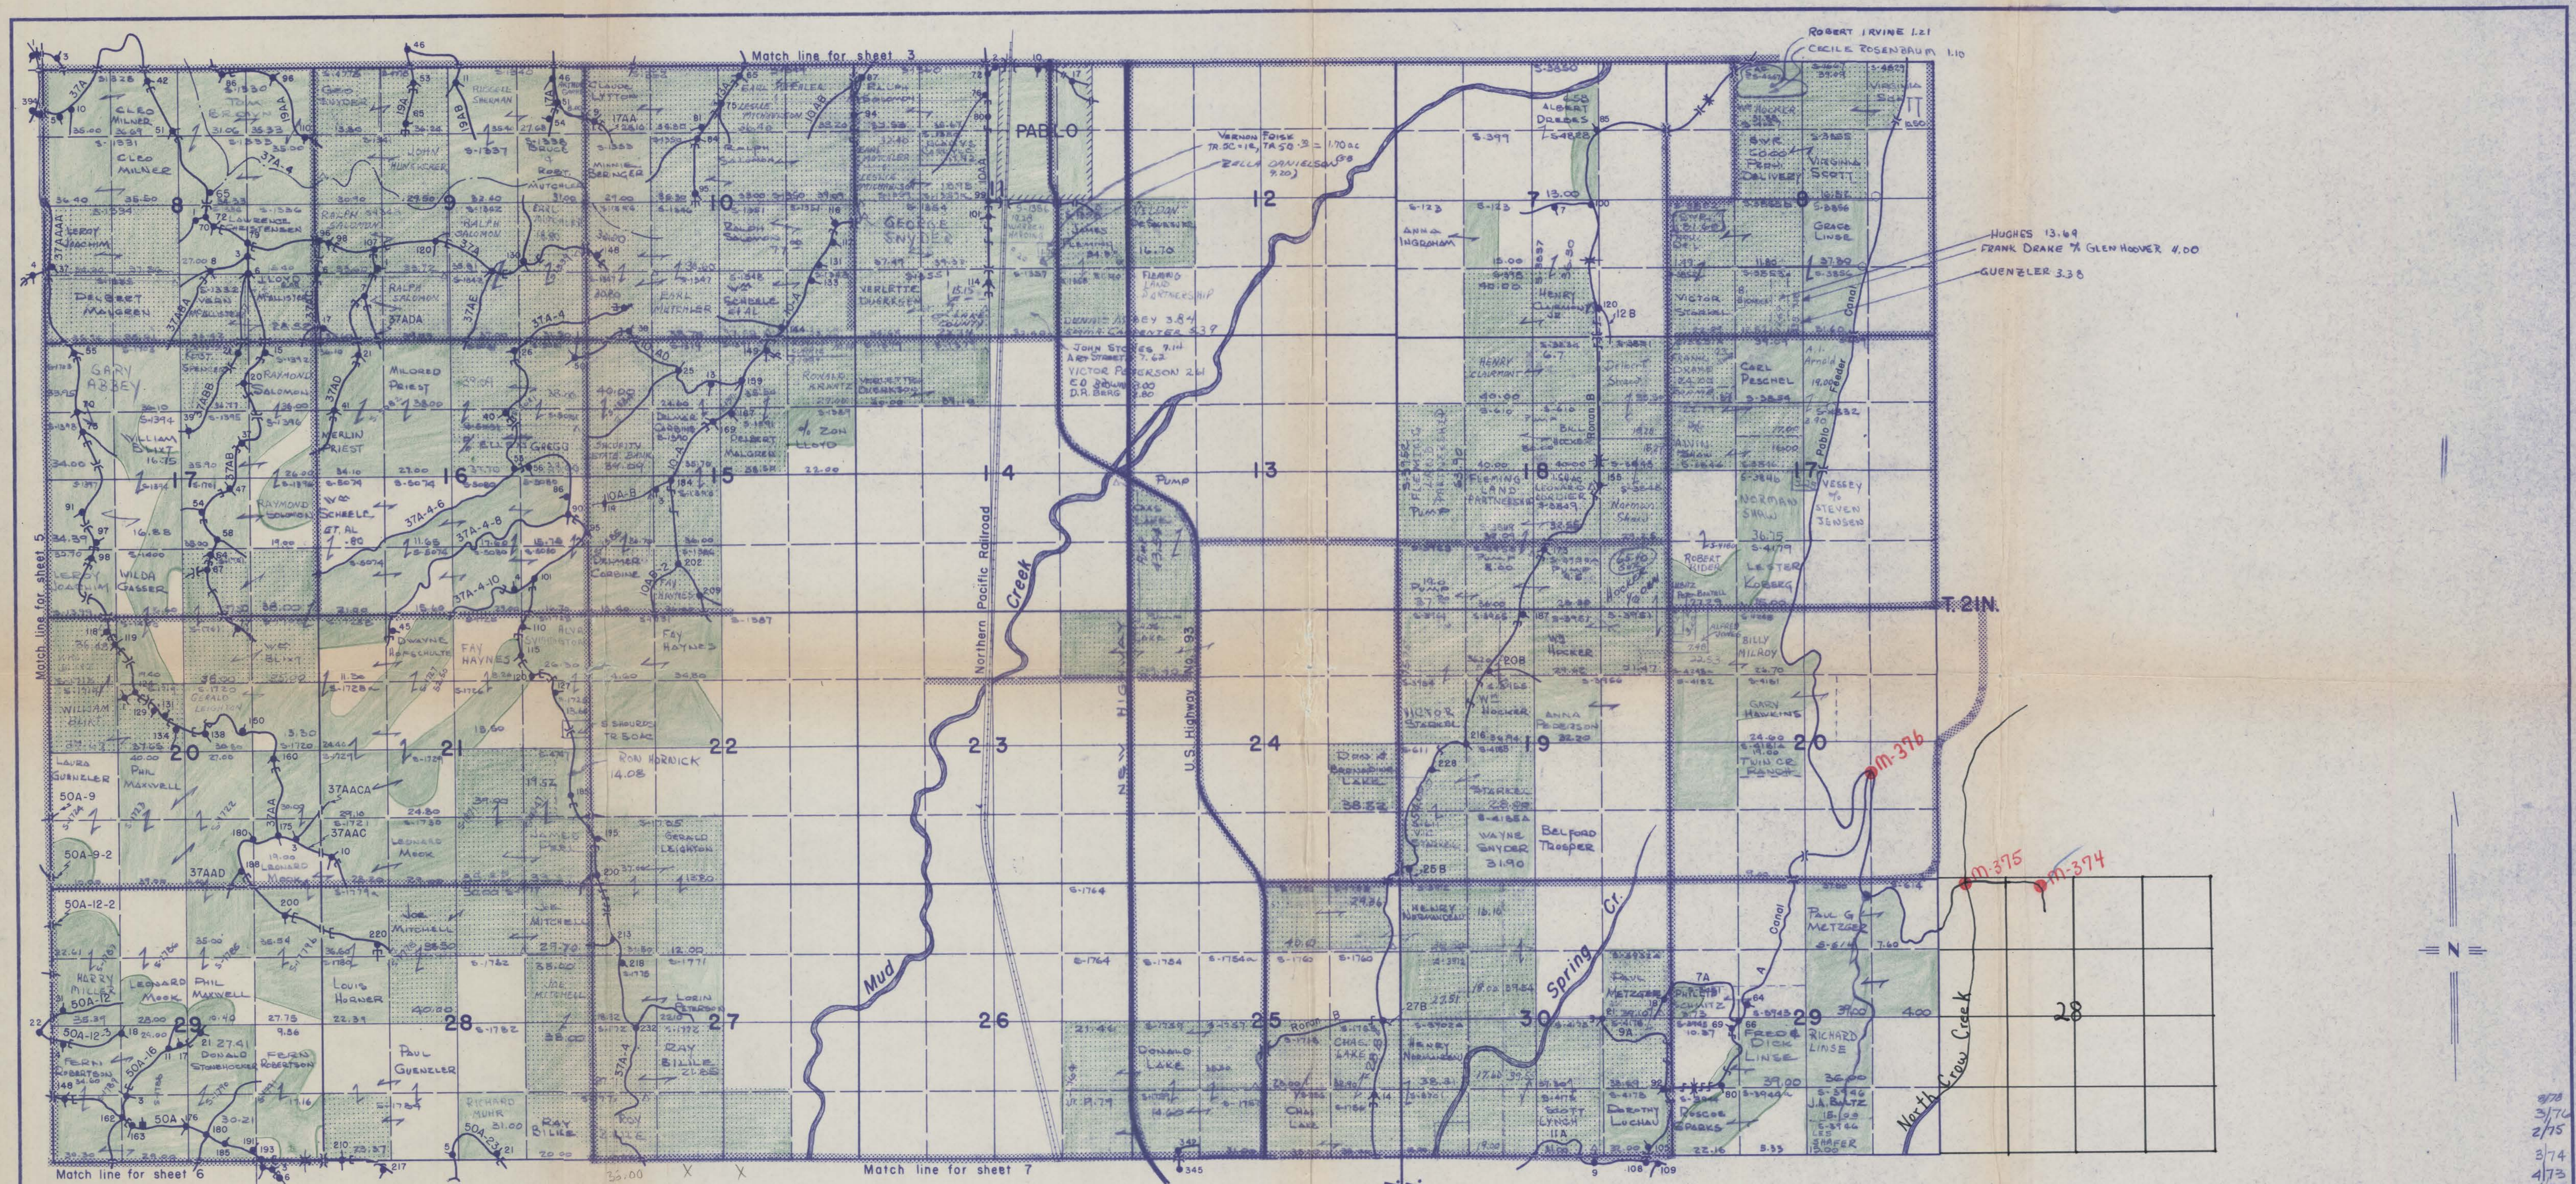

3/78
3/76
2/75
3/74
4/73
4/72
3/71
12/69
4/68
9/67
6/64

Recommended: _____ PROJECT ENGINEER _____ (DATE) _____
 Recommended: _____ AREA GENERAL ENGINEER _____ (DATE) _____
 Recommended: _____ LAND OPERATIONS OFFICER _____ (DATE) _____
 Approved: _____ AREA DIRECTOR _____ (DATE) _____

UNITED STATES
DEPARTMENT OF THE INTERIOR
BUREAU OF INDIAN AFFAIRS
FLATHEAD INDIAN RESERVATION
MONTANA

**FLATHEAD IRRIGATION PROJECT
AREA NO. 1
MISSION VALLEY**

SURVEYED: _____ SUBMITTED: _____
 TRACED: H.B. & L.G. RECOMMENDED: _____
 CHECKED: T.E.D. APPROVED: _____

Sheet 4 of 14 SCALE AS SHOWN DATE: DEC. 1960