


166594

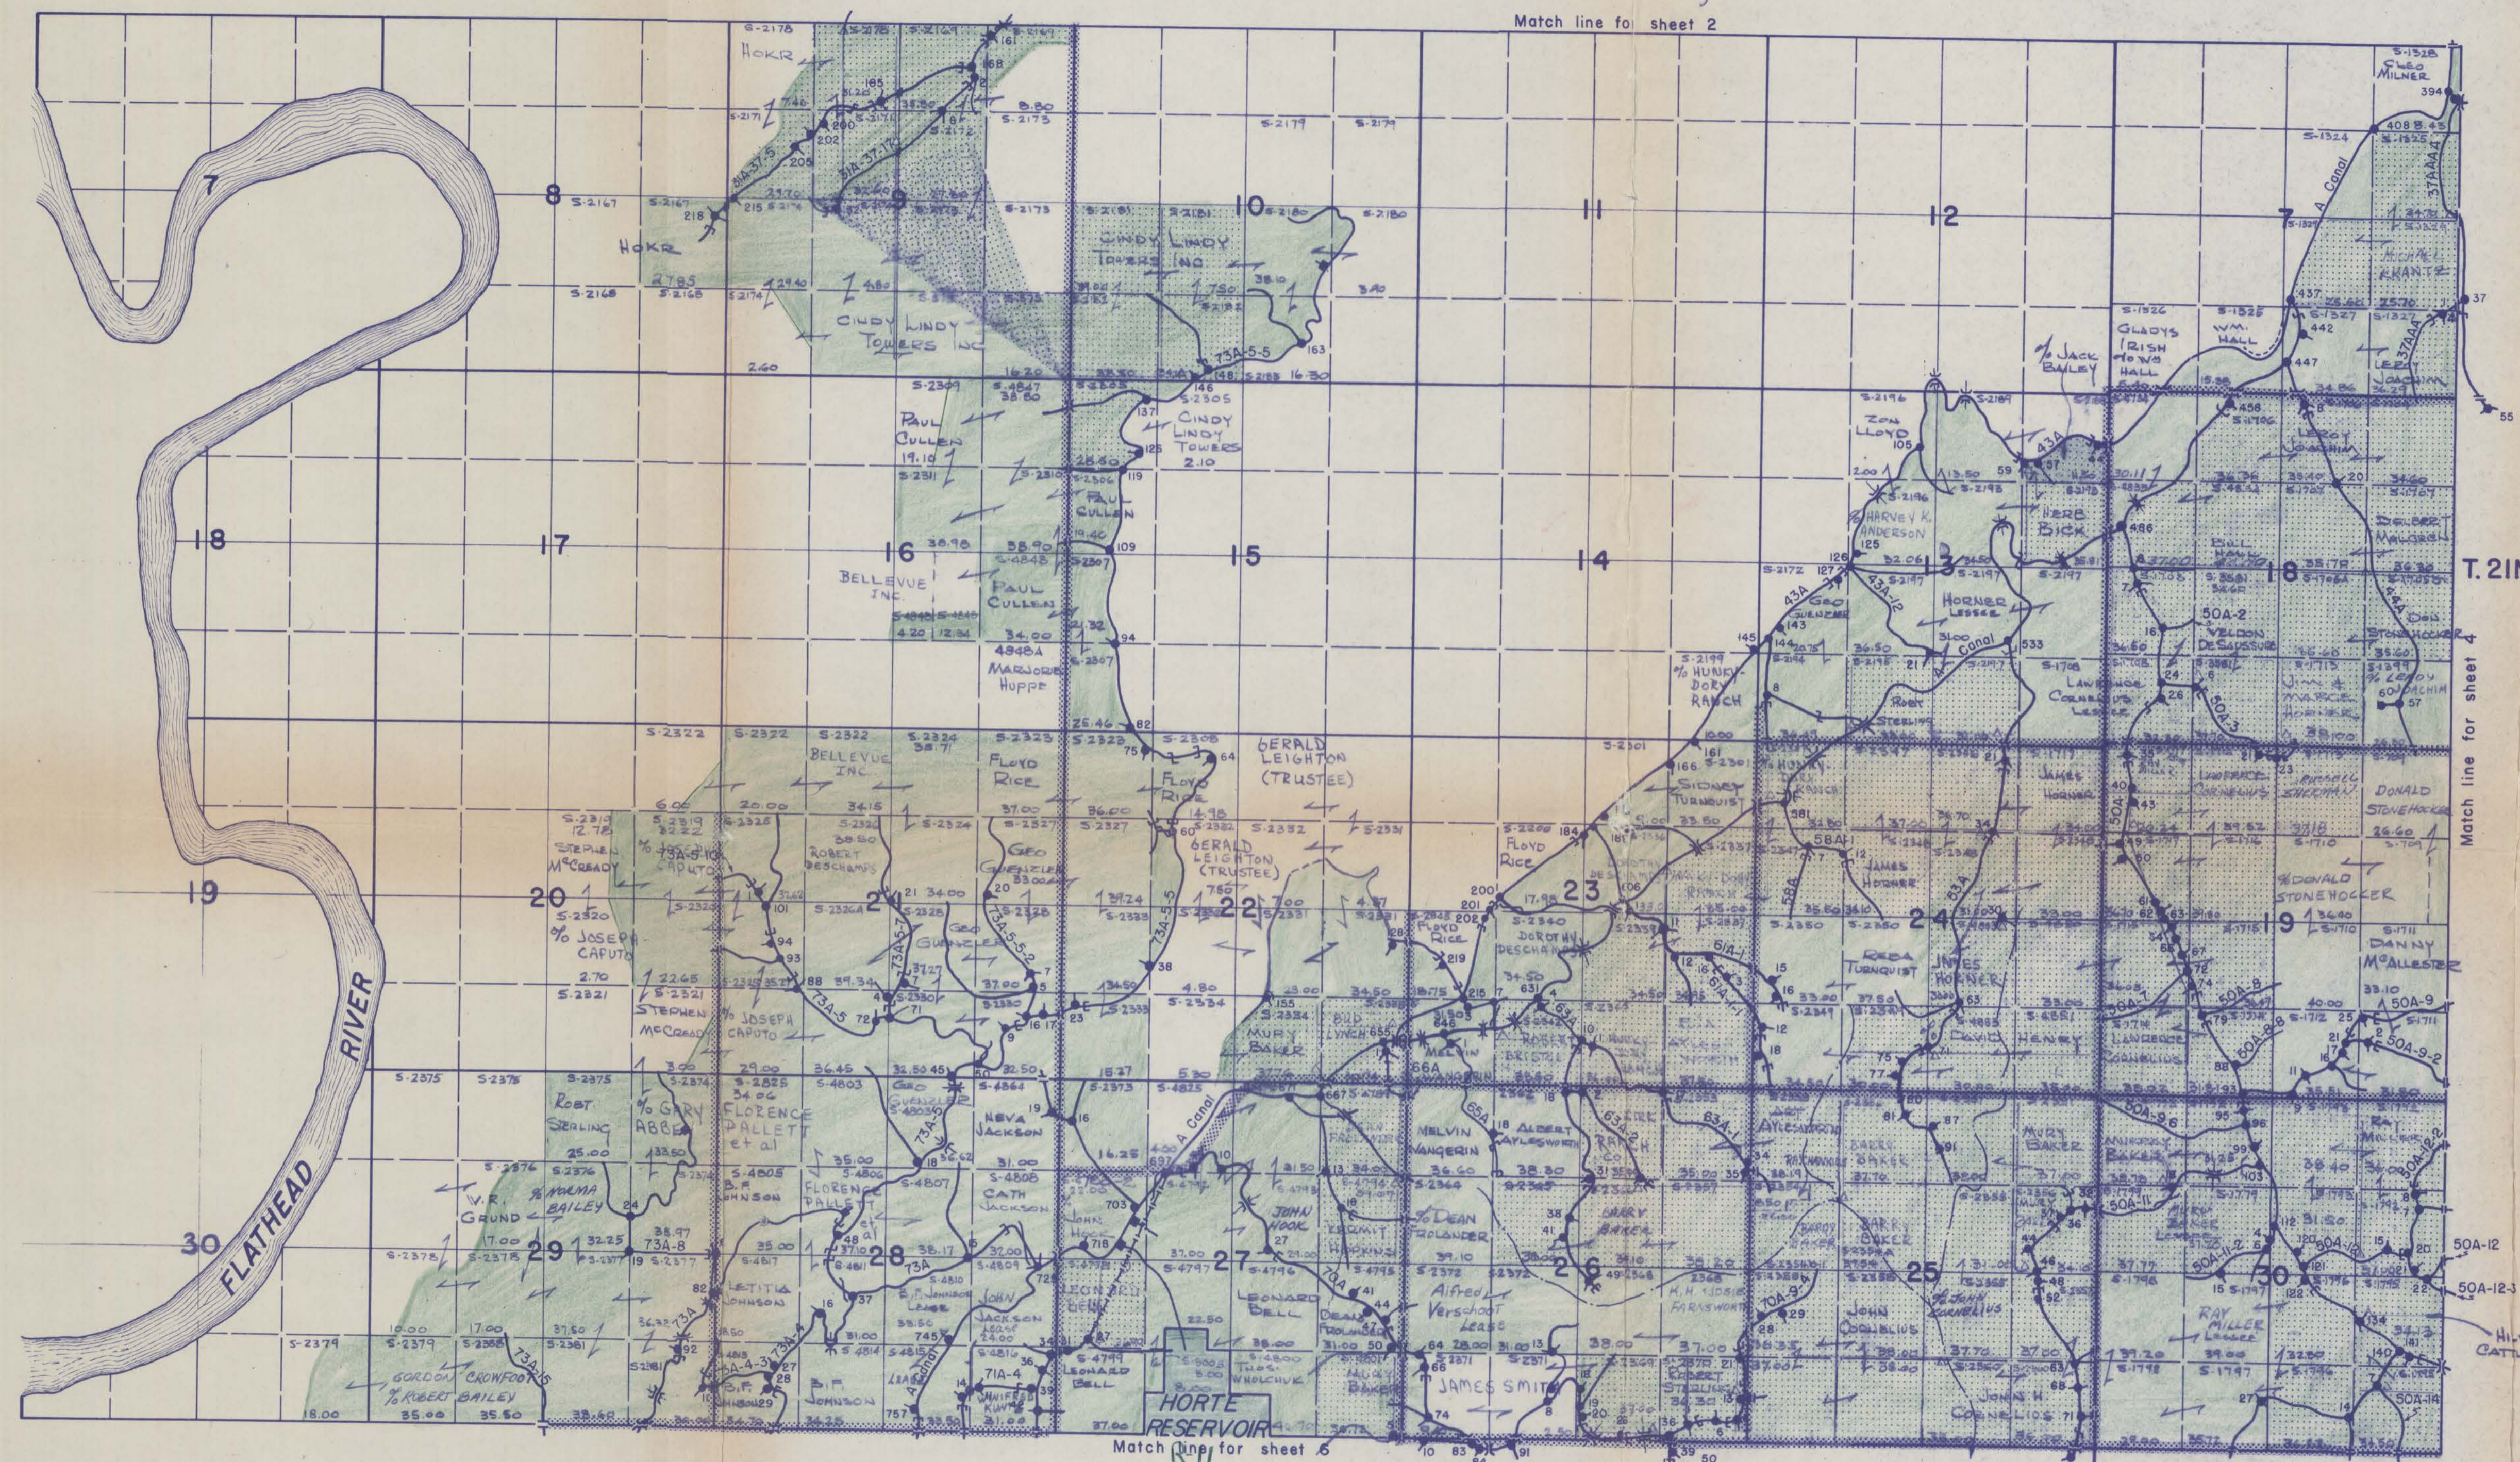

Match line for sheet 2


T. 21N.

Match line for sheet 4

Match line for sheet 6

R. 21W.
R. 20W.

LEGEND	
	SPRINKLED LANDS
	ROADS
	Canal or Lateral
	Lined Canal or Lateral
	Private Water Right Ditch
	Drain
	Turnout
	Check
	Weir
	Drop
	Drop Chute
	Wasteway
	Underdrain
	Culvert
	Bridge
	Flume
	Siphon
	Number beside T.O. indicates T.O. Number and approx. Sta. location
	84-12 Lateral or Canal Name

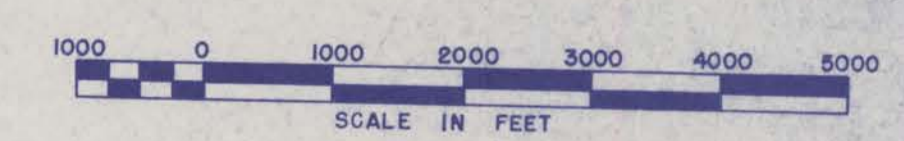

UNITED STATES
DEPARTMENT OF THE INTERIOR
BUREAU OF INDIAN AFFAIRS
FLATHEAD INDIAN RESERVATION
MONTANA

**FLATHEAD IRRIGATION PROJECT
AREA NO. 1
MISSION VALLEY**

Recommended: _____	PROJECT ENGINEER	_____ (DATE)
Recommended: _____	AREA GENERAL ENGINEER	_____ (DATE)
Recommended: _____	LAND OPERATIONS OFFICER	_____ (DATE)
Approved: _____	AREA DIRECTOR	_____ (DATE)

SURVEYED: _____ SUBMITTED: _____
TRACED: H.B. & L.S. RECOMMENDED: _____
CHECKED: T.E.D. APPROVED: _____

Sheet 5 of 14 SCALE AS SHOWN DATE: DEC. 1960

8/78
3/76
2/75
3/74
4/72
5/71
12/69
4/68
5/67
6/66
6/64