



166594

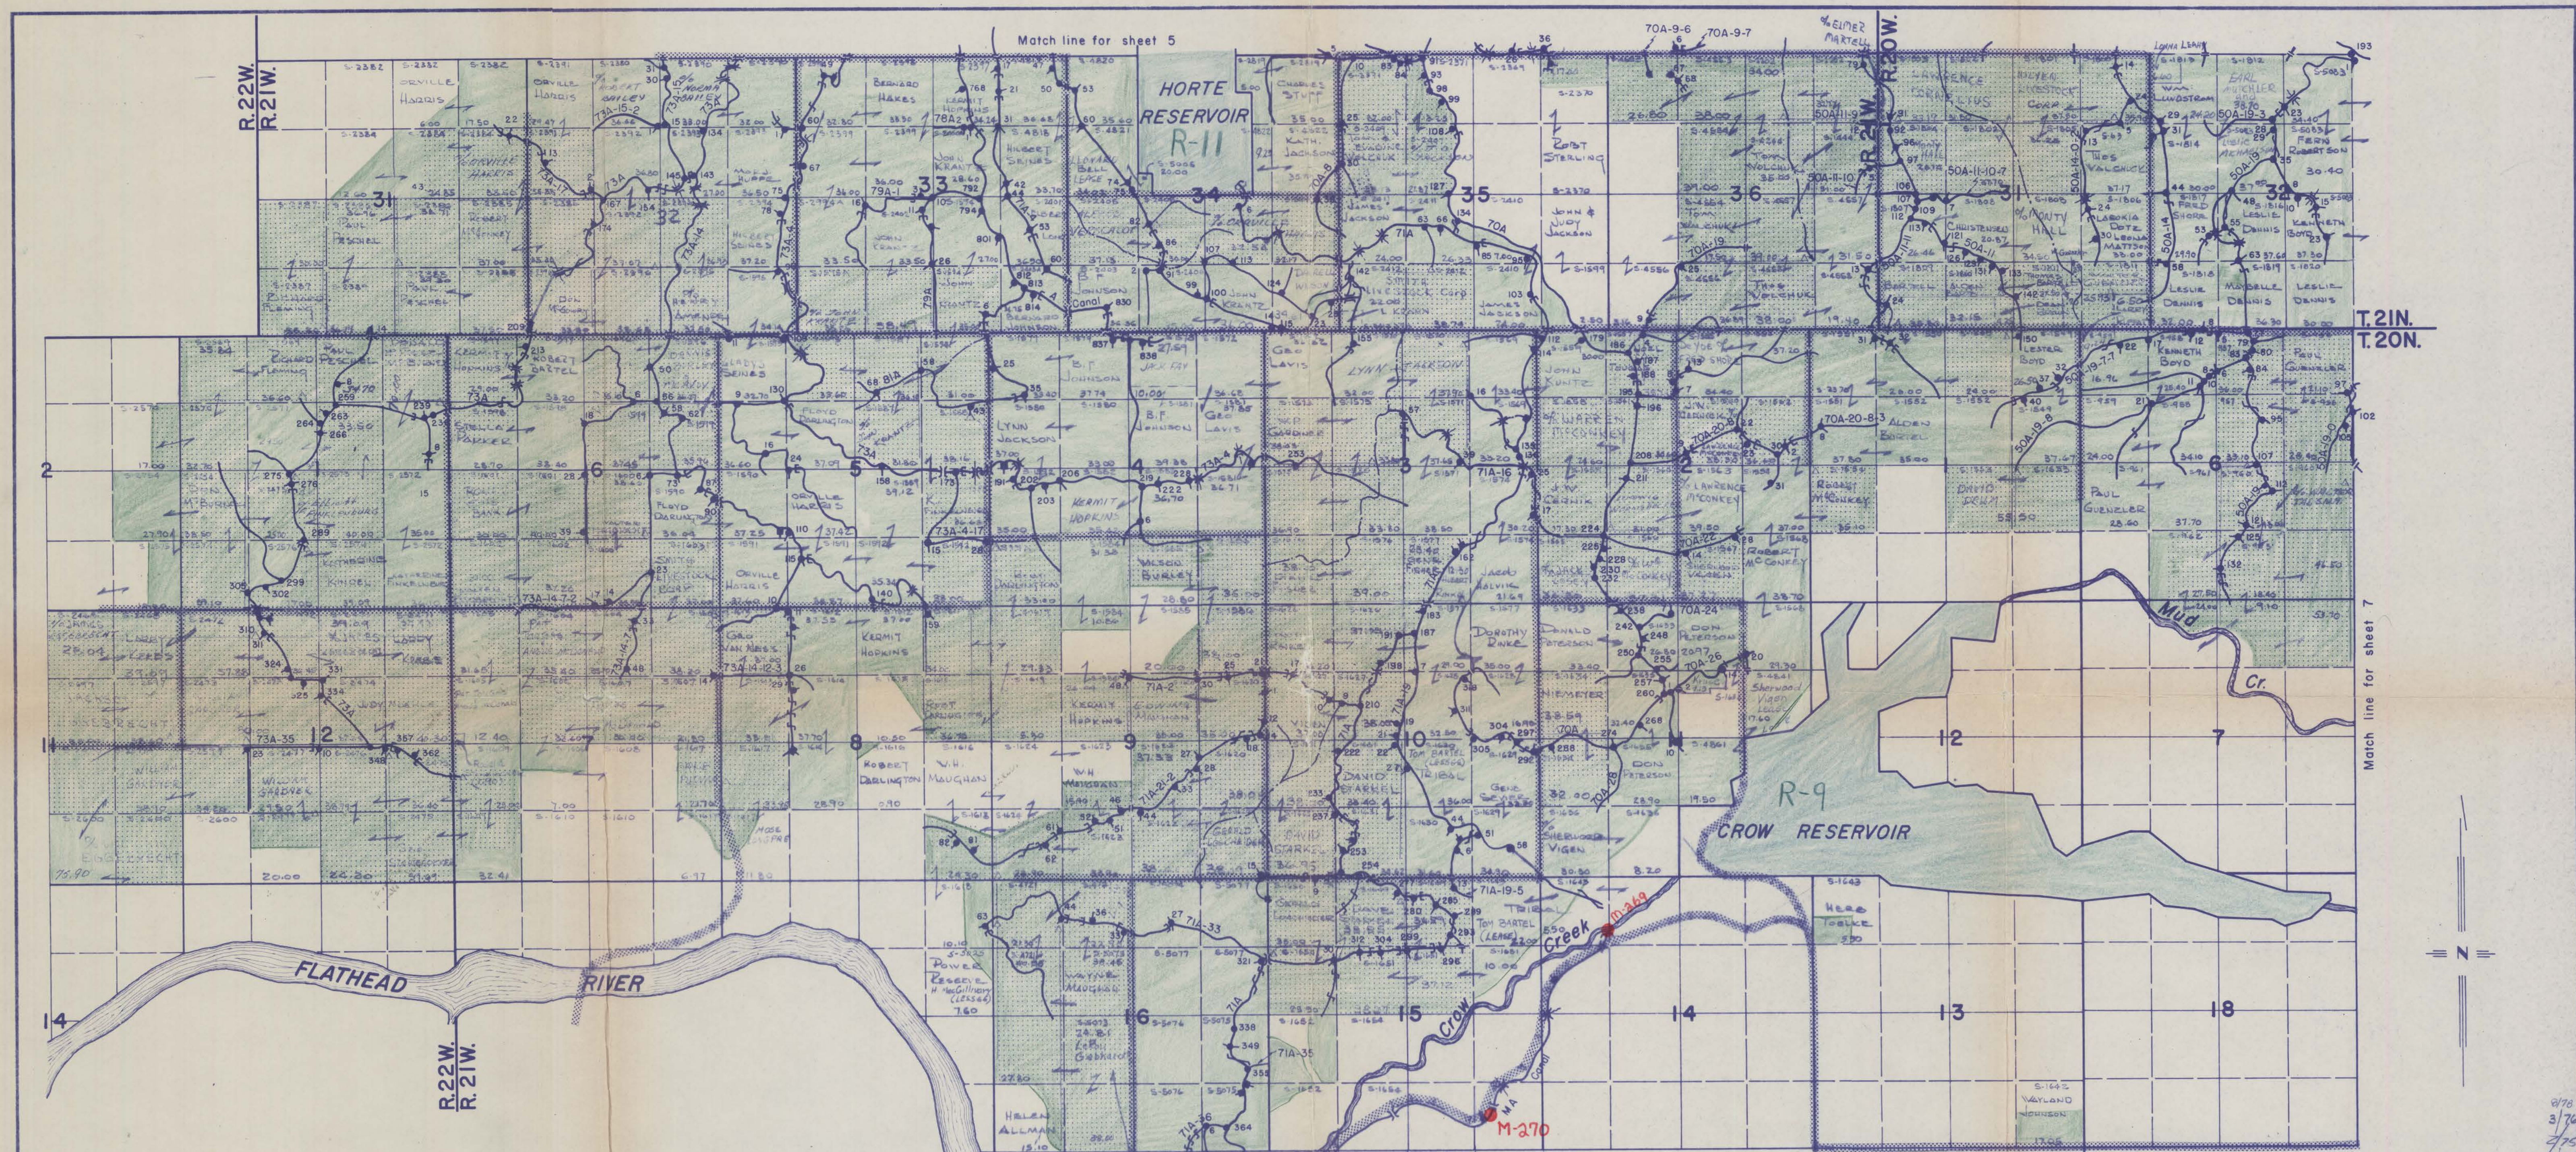

- LEGEND**
- GRAZING LAND
 - ROAD
 - Canal or Lateral
 - Lined Canal or Lateral
 - Private Water Right Ditch
 - Drain
 - Turnout
 - Check
 - Weir
 - Drop
 - Drop Chute
 - Wasteway
 - Underdrain
 - Culvert
 - Bridge
 - Flume
 - Siphon
 - Number beside T.O. indicates T.O. Number and approx. Sta location
 - Lateral or Canal Name

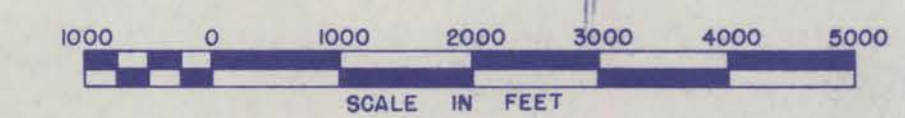

UNITED STATES
DEPARTMENT OF THE INTERIOR
BUREAU OF INDIAN AFFAIRS
FLATHEAD INDIAN RESERVATION
MONTANA

**FLATHEAD IRRIGATION PROJECT
AREA NO. 1
MISSION VALLEY**

Recommended: PROJECT ENGINEER (DATE)
Recommended: AREA GENERAL ENGINEER (DATE)
Recommended: LAND OPERATIONS OFFICER (DATE)
Approved: AREA DIRECTOR (DATE)

SURVEYED: H.B. & L.G. SUBMITTED: T.E.D.
TRACED: H.B. & L.G. RECOMMENDED: T.E.D.
CHECKED: T.E.D. APPROVED: T.E.D.

Sheet 6 of 14 SCALE AS SHOWN DATE: DEC. 1960

2/78
3/76
2/75
3/74
4/73
5/71
12/69
4/68
5/67
6/65
6/64