


166594

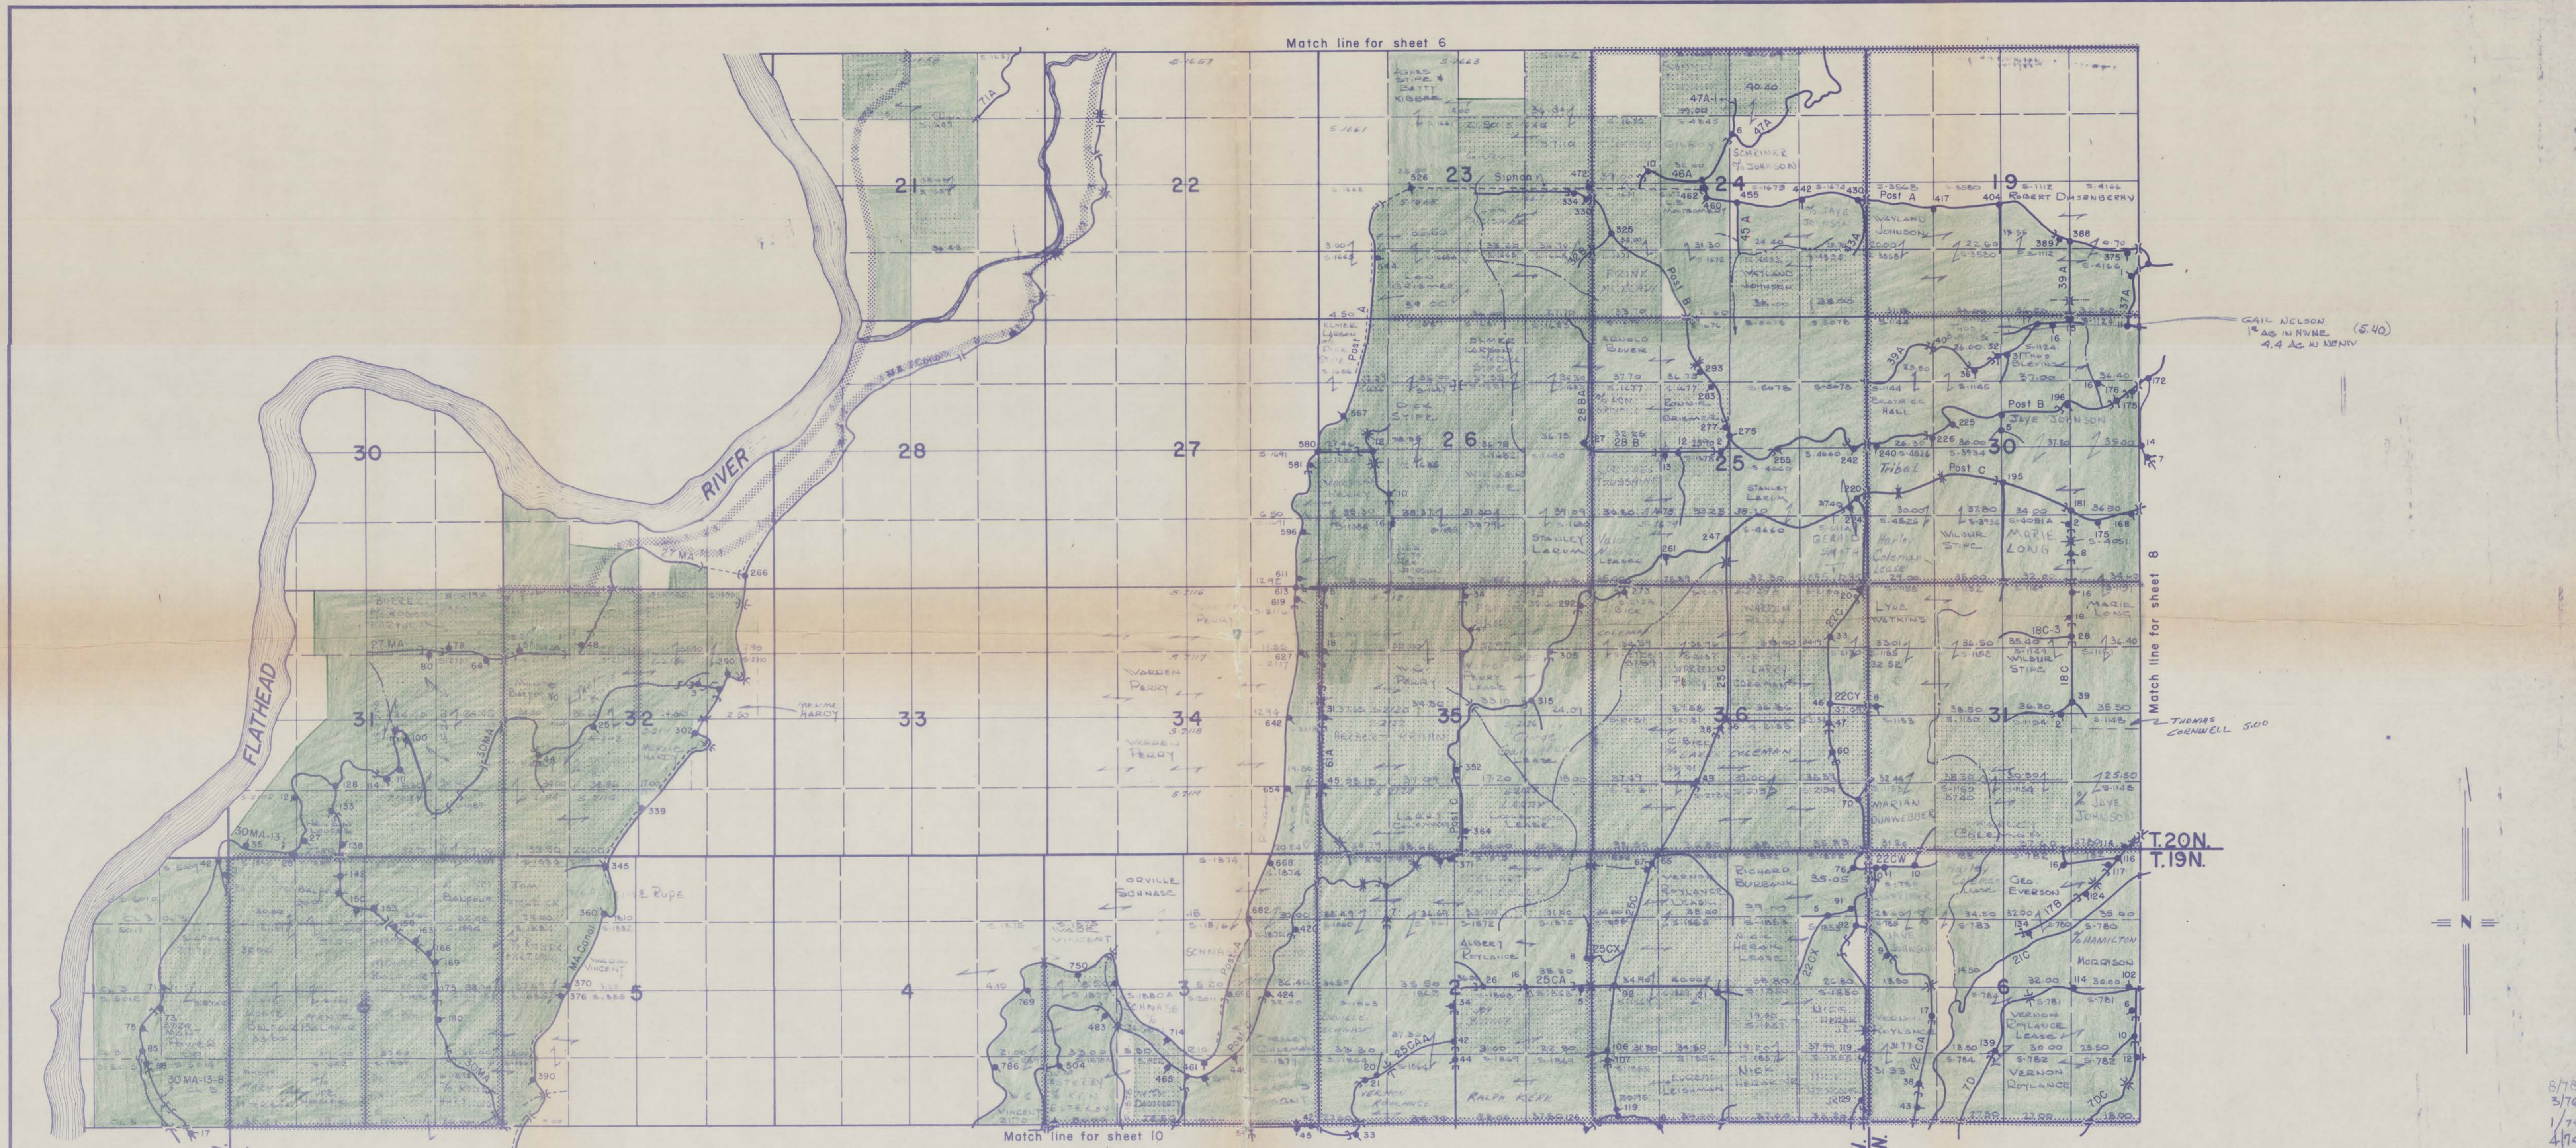


R.22W.
R.21W.

R.21W.
R.20W.

LEGEND

- Canal or Lateral
- Lined Canal or Lateral
- Private Water Right Ditch
- Drain
- Turnout
- Check
- Weir
- Drop
- Drop Chute
- ROADS
- SPRINKLED LANDS
- Wasteway
- Underdrain
- Culvert
- Bridge
- Flume
- Siphon
- Number beside T.O. indicates T.O. Number and approx. Sta. location
- Lateral or Canal Name

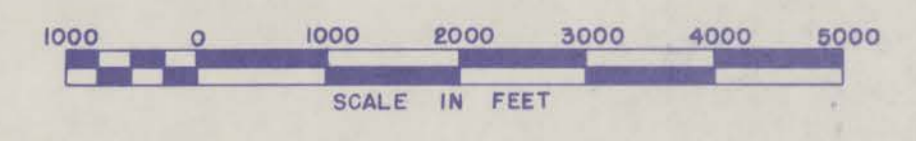

UNITED STATES
DEPARTMENT OF THE INTERIOR
BUREAU OF INDIAN AFFAIRS
FLATHEAD INDIAN RESERVATION
MONTANA

FLATHEAD IRRIGATION PROJECT
AREA NO. I
MISSION VALLEY

Recommended: _____ PROJECT ENGINEER _____ (DATE) _____

Recommended: _____ AREA GENERAL ENGINEER _____ (DATE) _____

Recommended: _____ LAND OPERATIONS OFFICER _____ (DATE) _____

Approved: _____ AREA DIRECTOR _____ (DATE) _____

SURVEYED: _____ SUBMITTED: _____

TRACED: H.B. & L.G. RECOMMENDED: _____

CHECKED: T.E.D. APPROVED: _____

Sheet 9 of 14 SCALE AS SHOWN DATE: DEC. 1960

8/78
3/76
1/75
4/74
4/73
4/72
8/71
12/69
4/68
1/65
1/64