


166594-4

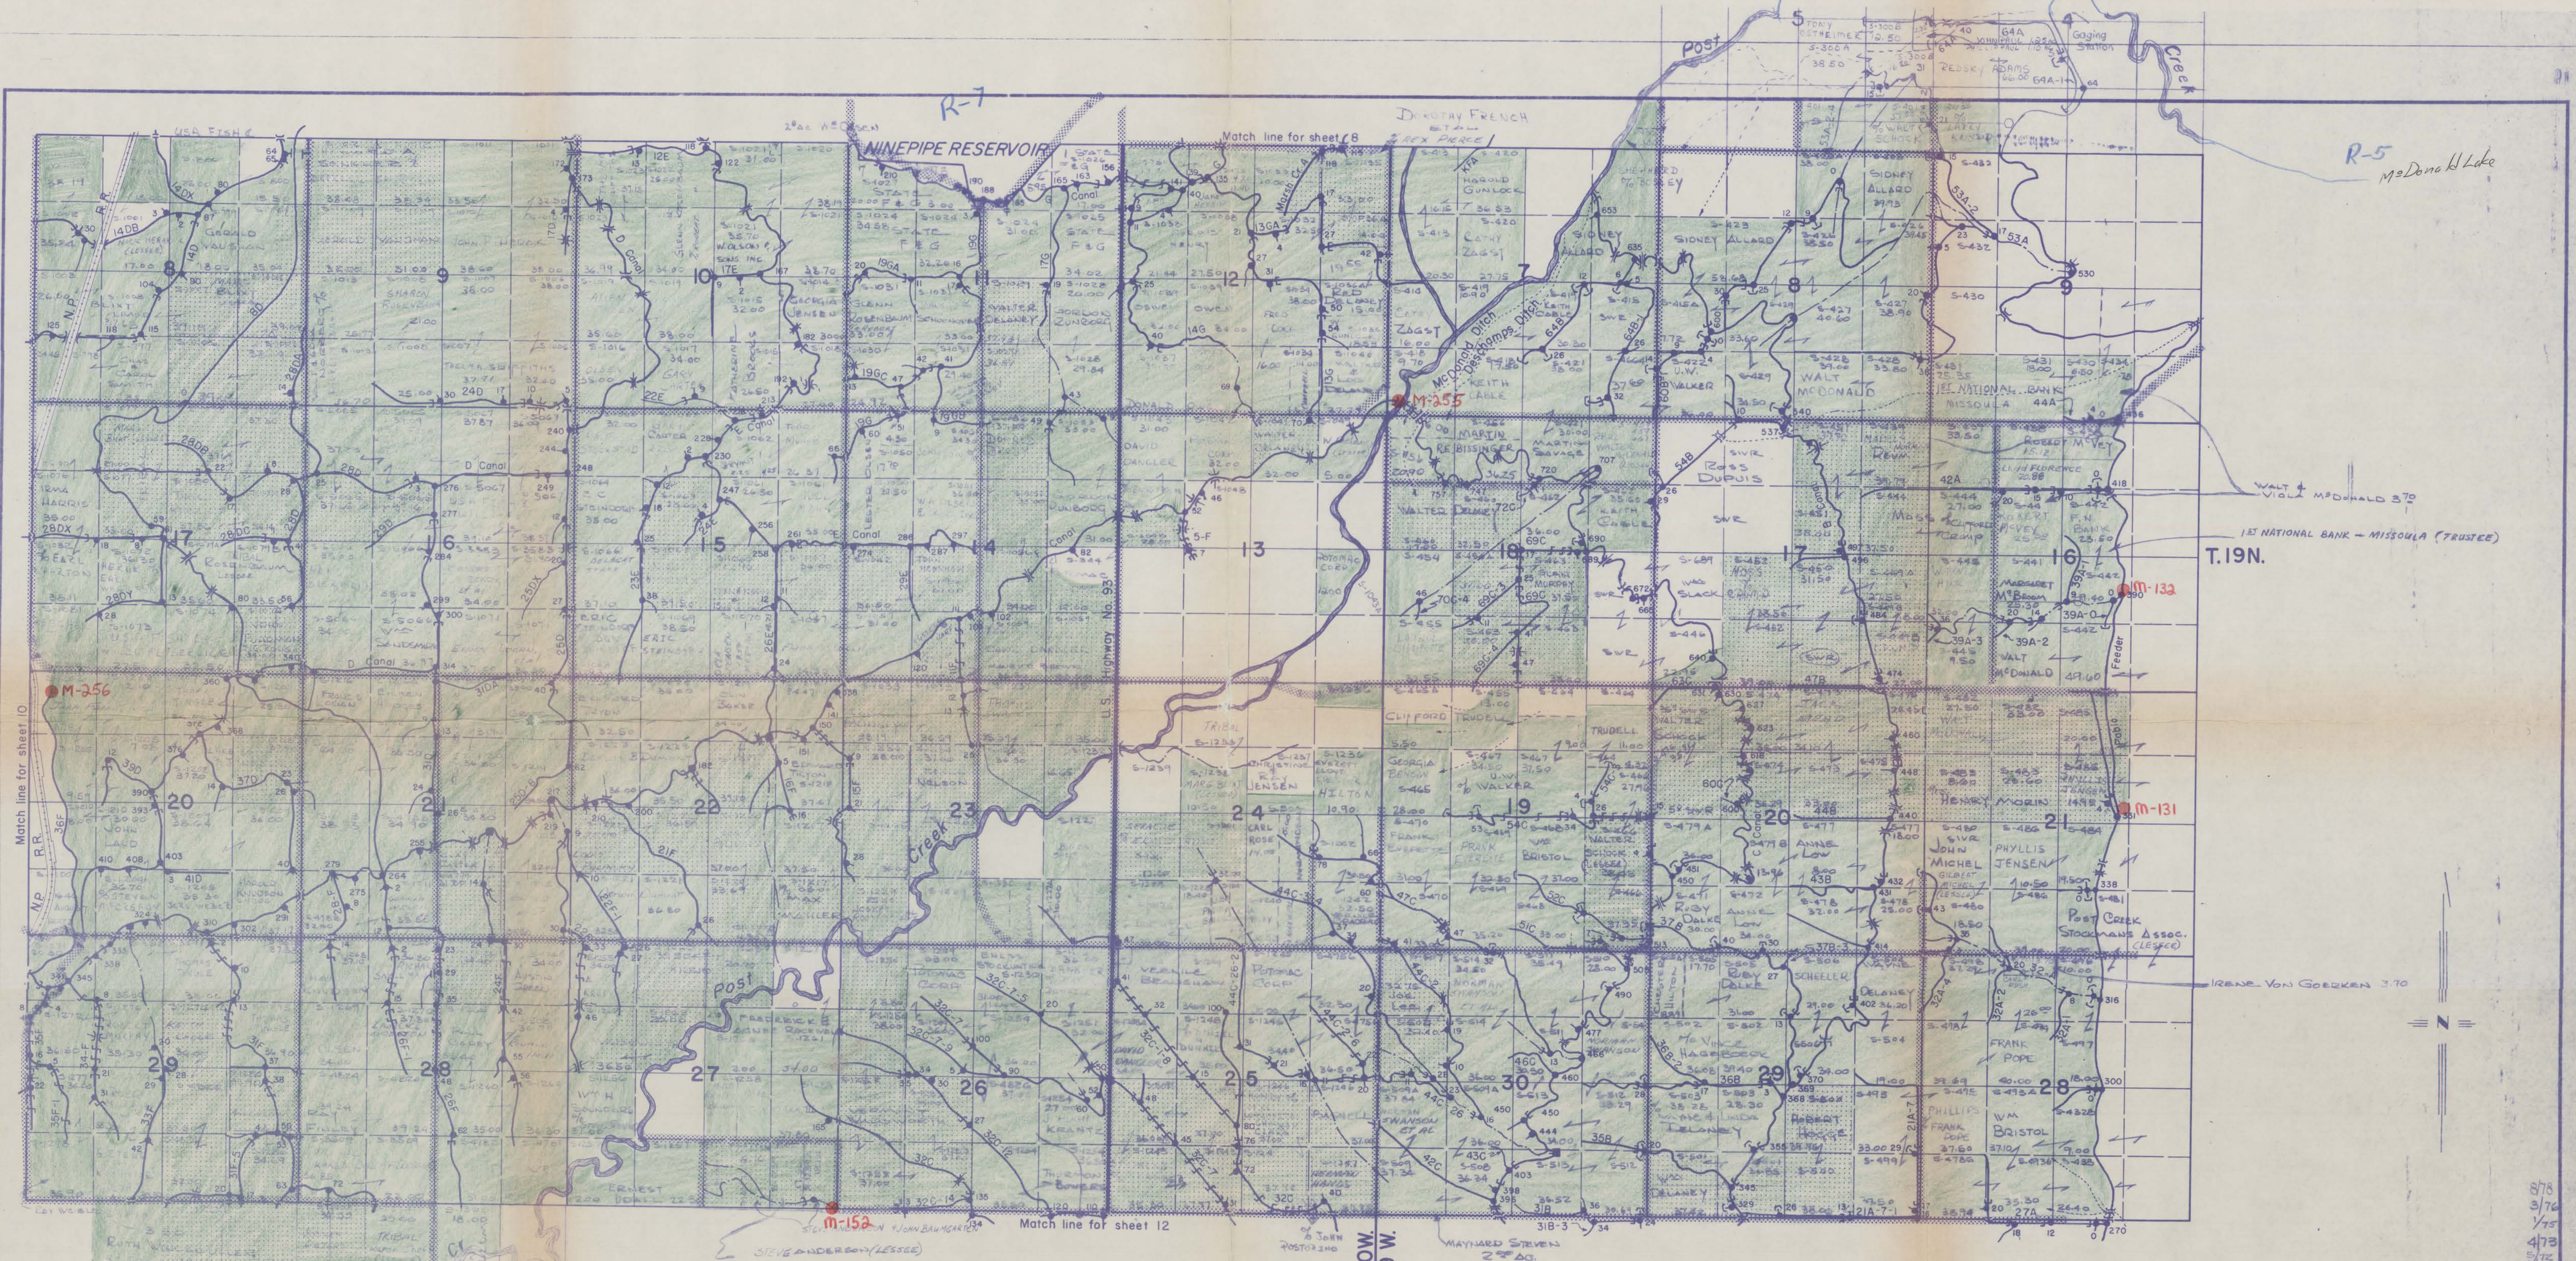

LEGEND

- Canal or Lateral
- Lined Canal or Lateral
- Private Water Right Ditch
- Drain
- Turnout
- Check
- Weir
- Drop
- Drop Chute
- Roads
- SPRINKLED LANDS
- Wasteway
- Underdrain
- Culvert
- Bridge
- Flume
- Siphon
- Number beside T.O. indicates T.O. Number and approx. Sta. location
- Lateral or Canal Name



UNITED STATES  
DEPARTMENT OF THE INTERIOR  
BUREAU OF INDIAN AFFAIRS  
FLATHEAD INDIAN RESERVATION  
MONTANA

**FLATHEAD IRRIGATION PROJECT**  
AREA NO. 1  
MISSION VALLEY

Recommended: \_\_\_\_\_ PROJECT ENGINEER \_\_\_\_\_ (DATE) \_\_\_\_\_

Recommended: \_\_\_\_\_ AREA GENERAL ENGINEER \_\_\_\_\_ (DATE) \_\_\_\_\_

Recommended: \_\_\_\_\_ LAND OPERATIONS OFFICER \_\_\_\_\_ (DATE) \_\_\_\_\_

Approved: \_\_\_\_\_ AREA DIRECTOR \_\_\_\_\_ (DATE) \_\_\_\_\_

SURVEYED: \_\_\_\_\_ SUBMITTED: \_\_\_\_\_

TRACED: H.B. & L.G. RECOMMENDED: \_\_\_\_\_

CHECKED: T.E.D. APPROVED: \_\_\_\_\_

Sheet 11 of 14      SCALE AS SHOWN      DATE: DEC. 1960

878  
376  
175  
475  
572  
1267  
MAY 28  
1960  
165  
164